

KEYNOTES - EXTERIOR ELEVATIONS

S01	STANDING SEAM METAL ROOF
S02	CEMENT BOARD SHIP-LAP SIDING (FIELD COLOR 1)
S03	CEMENT BOARD SHIP-LAP SIDING (FIELD COLOR 2)
S04	CEMENT BOARD PANEL SIDING (FIELD COLOR 1)
S05	PAINT EXISTING WOOD ROOF GUARD RAILING
S06	HORIZONTAL SUN SHADE (TYP)
S07	CURTAIN WALL WINDOW SYSTEM w/ IMPACT RATED GLAZING (TYP)
S08	STORE FRONT WINDOW SYSTEM w/ IMPACT RATED GLAZING (TYP)
S09	METAL TRIM WINDOW SURROUND, COLOR TO MATCH WINDOW MULLIONS
S10	SPANDREL GLAZED PANEL, SHOWN SHADED (TYP)
S11	METAL PANEL SIGN SCREEN SYSTEM
S12	BACKLIT BRUSHED METAL YMCA SIGNAGE
S13	CEMENT BOARD SHIP-LAP SIDING (ACCENT COLOR)
S14	VERTICAL EXTERIOR SUNSHADES (TYP)
S15	SITE WALL w/ STACKED STONE FINISH (TYP)
S16	ROOF TOP EQUIPMENT SCREEN
S17	EXPOSED CONCRETE FOUNDATION WALL
S18	FIRE WALL SHOWN BEYOND
S19	EXTENDED LIGHT FIXTURE

VISION ARCHITECTS
 225 Cheapeake Street • Providence, RI 02903 • Tel: (401) 481-7771 • Fax: (401) 481-7772 • info@visionarchitects.com

STAMP:

NEWPORT COUNTY YMCA RENOVATIONS & ADDITION
 792 VALLEY ROAD
 MIDDLETOWN, RI 02842

PROJECT STATUS:
MIDDLETOWN DEVELOPMENT REVIEW - NOT FOR CONSTRUCTION


DATE: 09/13/2020
 PROJECT NO: 200124
 DRAWN BY: BB, NT
 CHECKED BY: DP, SA

© 2020 VISION 3 ARCHITECTS
 THESE DOCUMENTS HAVE BEEN PREPARED SPECIFICALLY FOR THE PROJECT LISTED ABOVE. THEY ARE NOT SUITABLE FOR USE ON OTHER PROJECTS OR IN OTHER LOCATIONS WITHOUT APPROVAL AND PARTICIPATION OF VISION 3 ARCHITECTS. REPRODUCTION IS PROHIBITED.


REVISIONS:

DRAWING TITLE:
EXTERIOR ELEVATIONS

DRAWING NO.:
A3

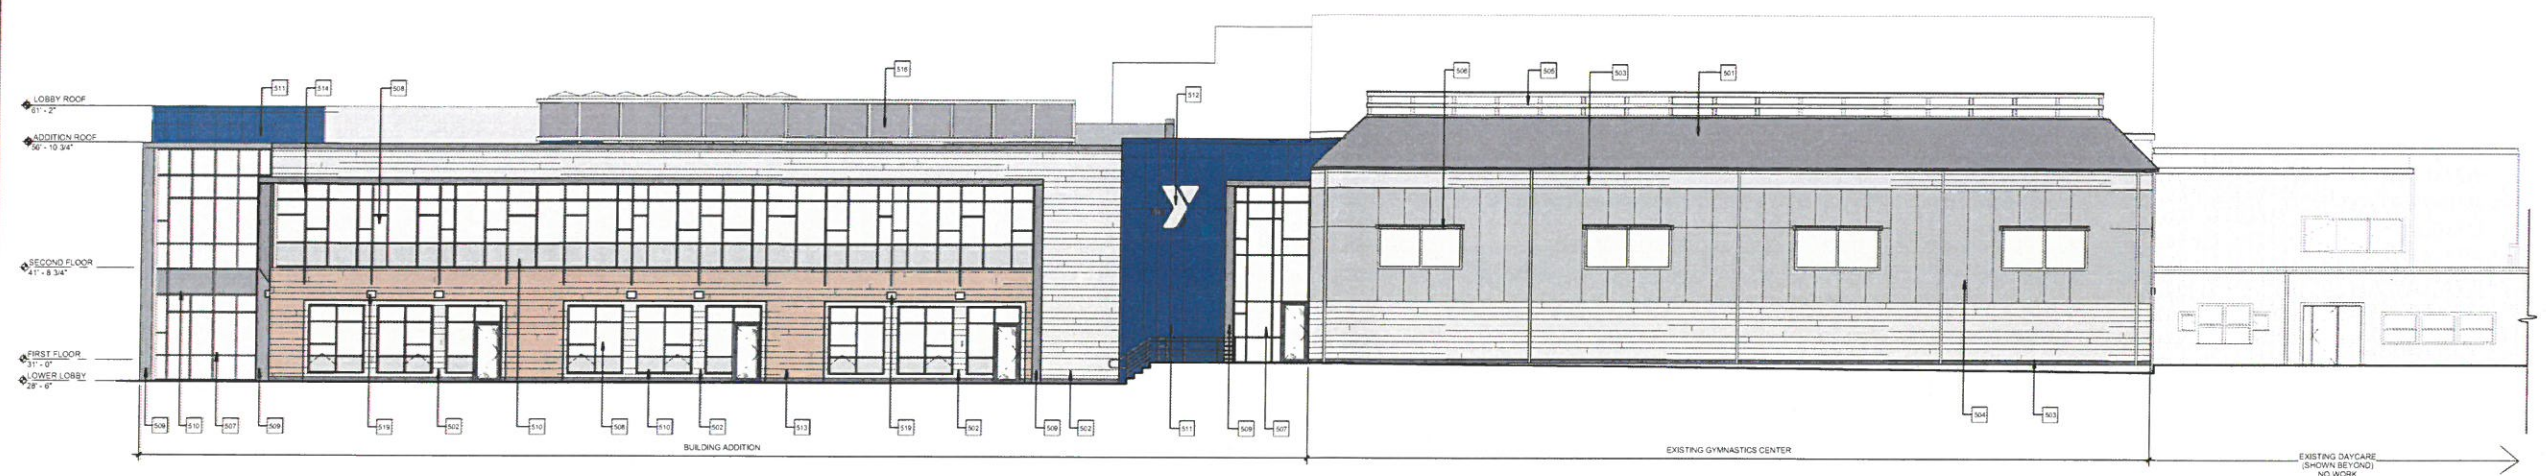

1 WEST ELEVATION
 1/8" = 1'-0"

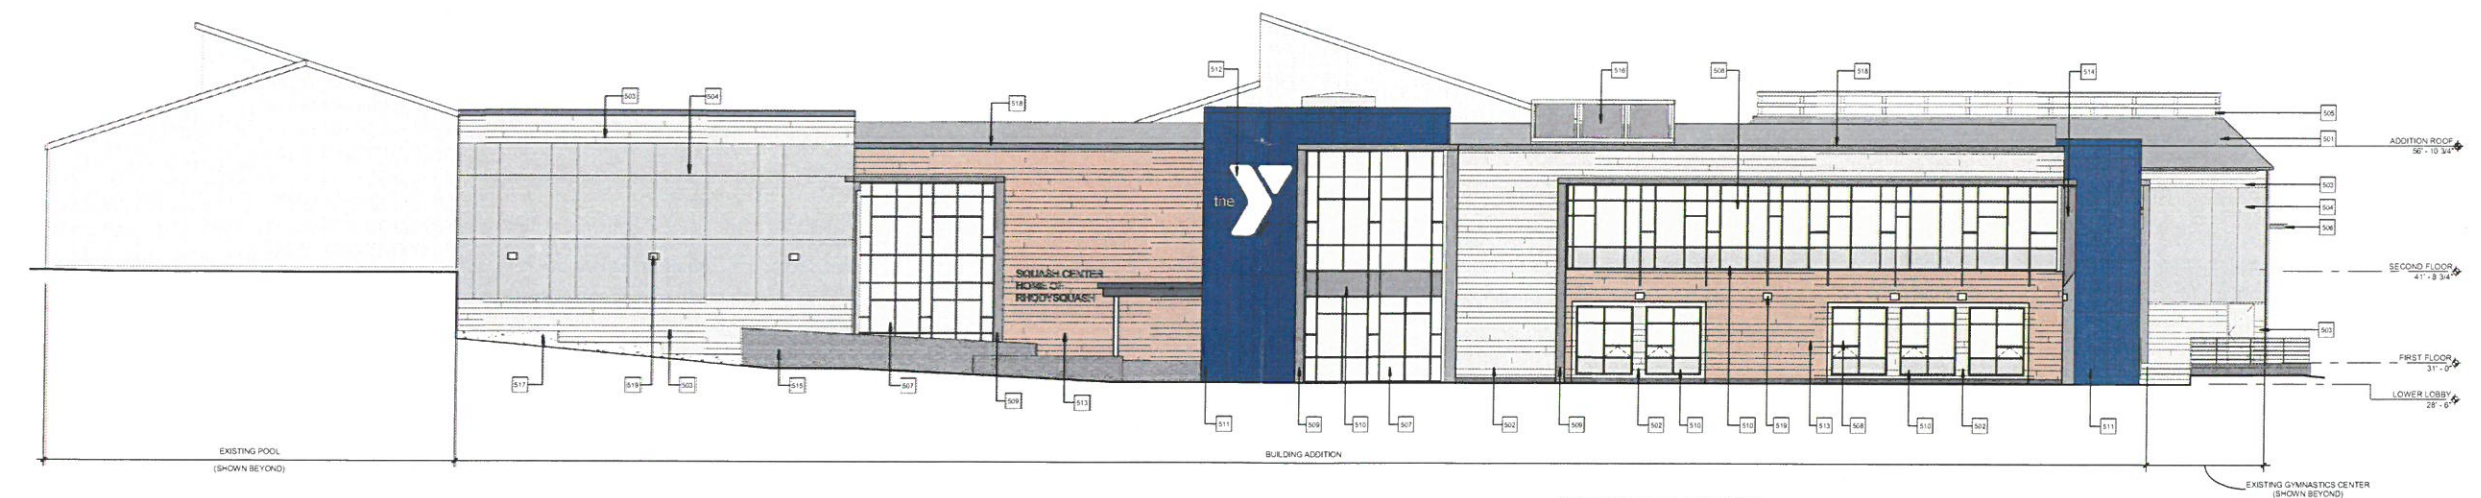


2 NORTH ELEVATION
 1/8" = 1'-0"


8/17/2020 5:56:52 PM
 C:\projects\00124 - YMCA - RD - R\0410 - EXTERIOR ELEVATIONS.dwg

KEYNOTES - EXTERIOR ELEVATIONS	
501	STANDING SEAM METAL ROOF
502	CEMENT BOARD SHIP-LAP SIDING (FIELD COLOR 1)
503	CEMENT BOARD SHIP-LAP SIDING (FIELD COLOR 2)
504	CEMENT BOARD PANELS, SIDING (FIELD COLOR 1)
505	PAINT EXISTING WOOD ROOF GUARD RAILING
506	HORIZONTAL SUN SHADE (TYP)
507	CURTAIN WALL WINDOW SYSTEM w/ IMPACT RATED GLAZING (TYP)
508	STOREFRONT WINDOW SYSTEM w/ IMPACT RATED GLAZING (TYP)
509	METAL TRIM WINDOW SURROUND, COLOR TO MATCH WINDOW MULLIONS
510	SPANDREL GLAZED PANEL, SHOW SHADE (TYP)
511	METAL PANEL SUN SCREEN SYSTEM
512	BACKLIT BRUSHED METAL YMCA SIGNAGE
513	CEMENT BOARD SHIP-LAP SIDING (ACCENT COLOR)
514	VERTICAL EXTERIOR SUNSHADES (TYP)
515	SITE WALL w/ STACKED STONE FINISH (TYP)
516	ROOF TOP EQUIPMENT SCREEN
517	EXPOSED CONCRETE FOUNDATION WALL
518	FIRE WALL SHOWN BEYOND
519	EXTERIOR LIGHT FIXTURE

VISION ARCHITECTS
 225 Cheshire Street - Providence, RI 02905 - Tel: (401) 461-7771 - Fax: (401) 461-7772 - v3@visionarchitects.com

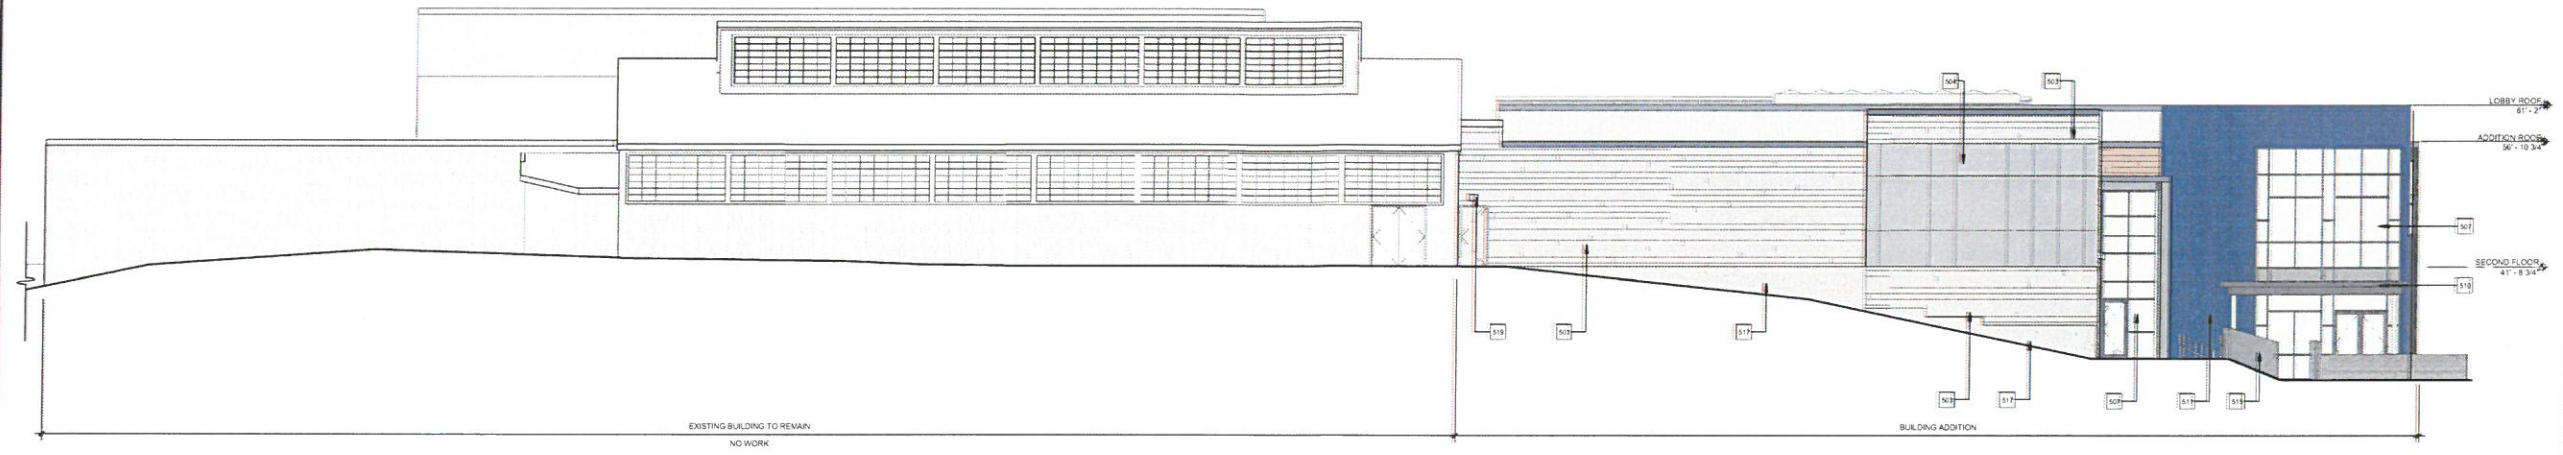

1 EAST ELEVATION
1/8" = 1'-0"

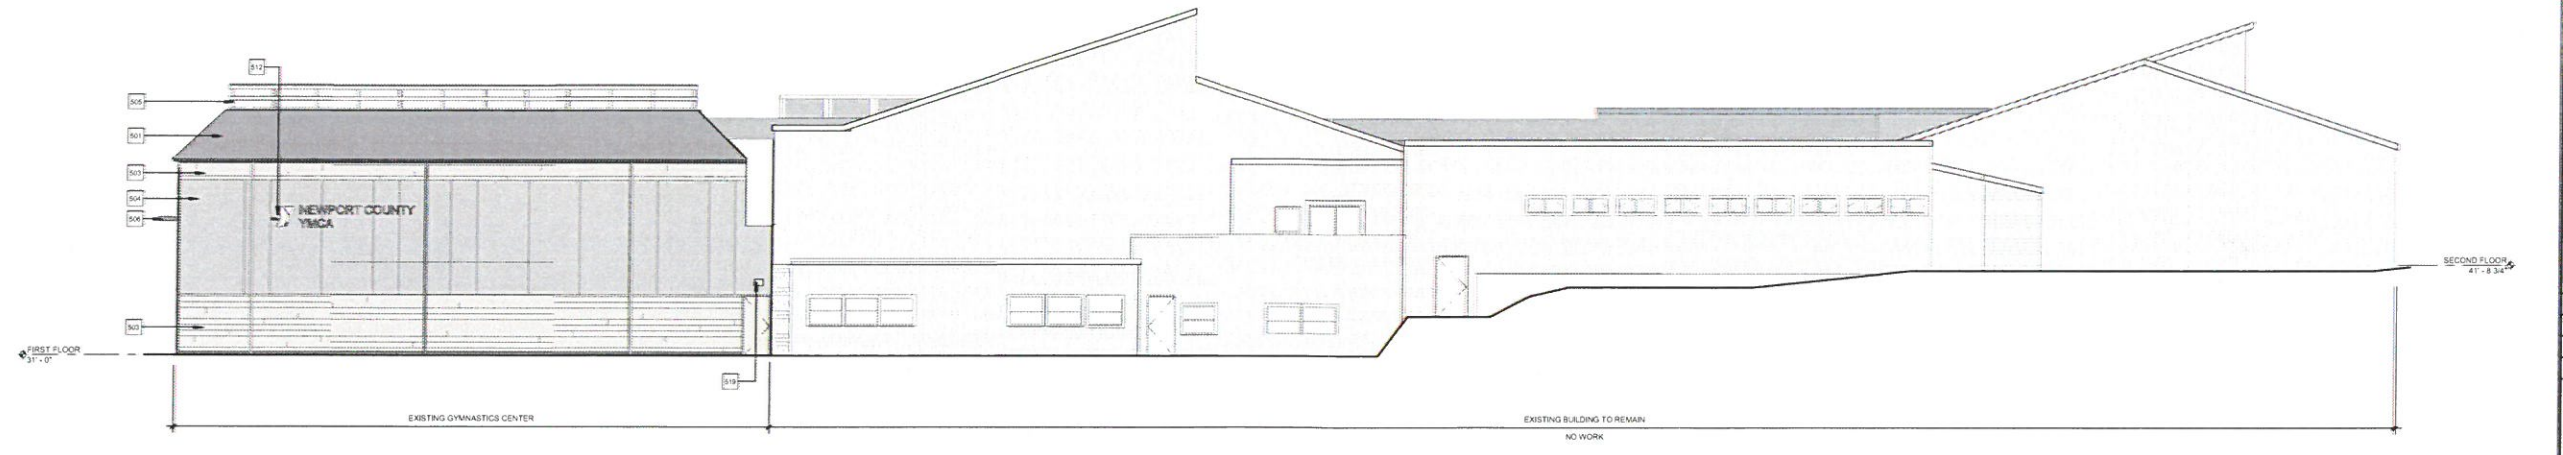

2 SOUTH ELEVATION
1/8" = 1'-0"

STAMP:

NEWPORT COUNTY YMCA RENOVATIONS & ADDITION
 792 VALLEY ROAD
 MIDDLETOWN, RI 02842

PROJECT STATUS:
 MIDDLETOWN
 DEVELOPMENT
 PLAN REVIEW -
 NOT FOR
 CONSTRUCTION

DATE: 08/13/2020
 PROJECT NO: 200124
 DRAWN BY: BR, RF
 CHECKED BY: DP, SA

© 2020 VISION 3 ARCHITECTS
 THESE DOCUMENTS HAVE BEEN
 PREPARED SPECIFICALLY FOR THE
 PROJECT LISTED ABOVE. THEY ARE
 NOT SUITABLE FOR USE ON OTHER
 PROJECTS OR IN OTHER LOCATIONS
 WITHOUT APPROVAL AND
 PARTICIPATION OF VISION 3
 ARCHITECTS. REPRODUCTION IS
 PROHIBITED.

NO.	REVISIONS

DRAWING TITLE:
 EXTERIOR
 ELEVATIONS

DRAWING NO.:
 A4